


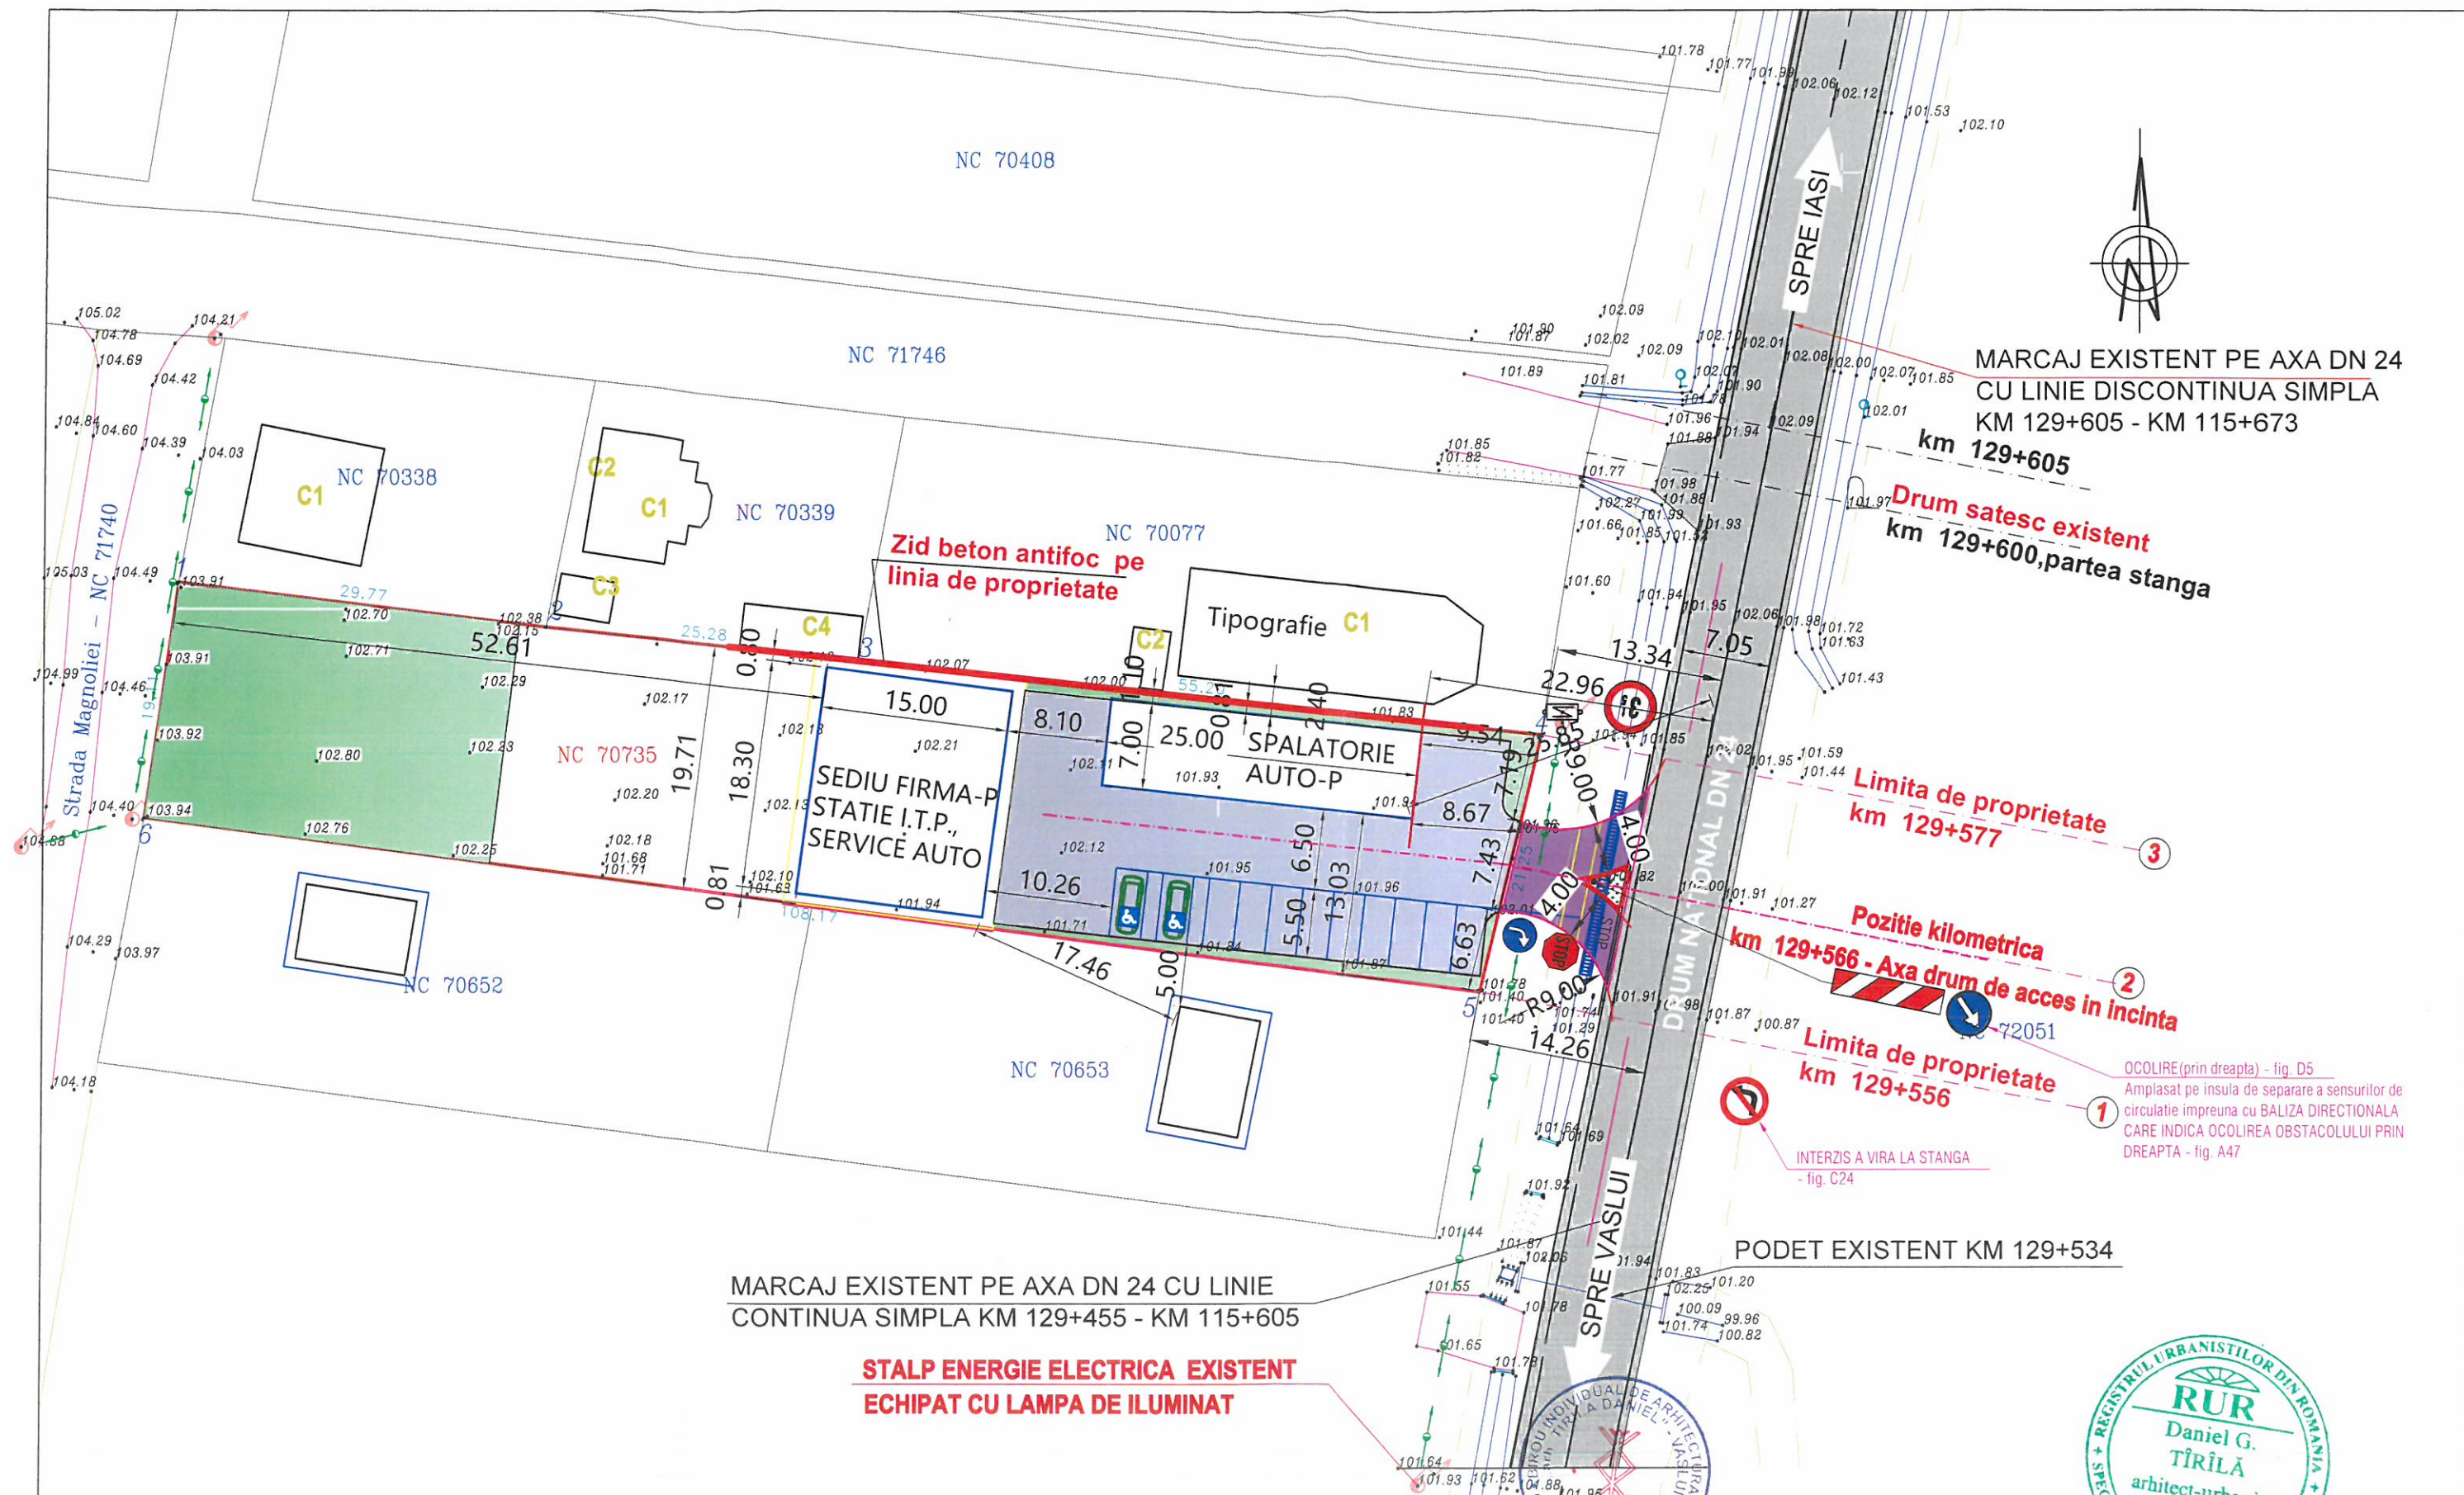

MARCAJ EXISTENT PE AXA DN 24 CU LINIE
CONTINUA SIMPLA KM 129+455 - KM 115+605

**STALP ENERGIE ELECTRICA EXISTENT
ECHIPAT CU LAMPA DE ILUMINAT**

Suprafata teren NC 70735	=2183.00mp
Suprafata cladiri	= 450 mp
Suprafata parcar	= 164,6 mp
Suprafata trotuare	= 66.30 mp
Suprafata platforma betonata	= 415.00 mp
Suprafata spatii verzi	= 655.00 mp
Curte	= 432.10 mp
POT maxim = 50%	
CUT =1.80	

VERIFICATOR/ EXPERT	NUME	SEMNTURA	CERINTA	REFERAT / EXPERTIZA NR. / DATA	PR.NR.
	BIROU INDIVIDUAL DE ARHITECTURĂ „arh. TIRILA DANIEL” - VASLUI Nr. inregistrare 44 din 31.10.2003 O.A.R. FILIALA IASI - VASLUI CIF 20249732 Tel.0740519675 E-mail dan2001@yahoo.com		Sc 1/500	Beneficiar: UNGUREANU CORNELIU si UNGUREANU IONELA	286/2026
SEF PROIECT	arh. Tirila Daniel		04/2026	PLAN SITUATIE	FAZA PUZ
PROIECTAT	arh. Tirila Daniel				A 1