



Suprafata teren - 5174.00mp
 Suprafata construita - 891.00mp (existenta)
 Suprafata desfasurata - 891.00mp (existenta)
 Suprafata construita - 83.54mp (propusa)
 Suprafata desfasurata - 83.54mp (propusa)
 Regim de inaltime - Parter
 H max la coama - 8.30m
 H max la streasina - 2.45m
 P.O.T. - 17.22% (existent)
 C.U.T. - 0.17 (existent)
 P.O.T. - 18.83%
 C.U.T. - 0.18

Clasa de importanta - III
 Categoria de importanta - C
 Grad de rezistenta la foc - IV

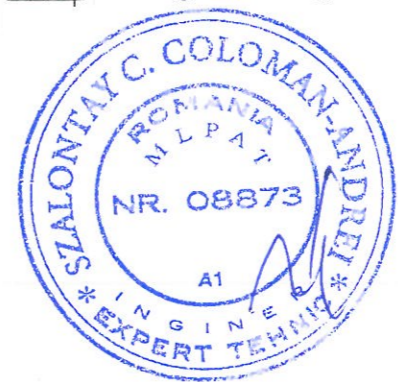

- LEGENDA**
- Consolidari din beton armat existente
 - Perete exterior corp 1 - zidarie din caramida-tencuiala
 - Perete interior - zidarie din caramida
 - Perete exterior corp 2 - zidarie din caramida-tencuiala
 - Perete interior corp 2 - zidarie din caramida

PLANSĂ 1: PLAN PARTER - SITUATIE EXISTENTA

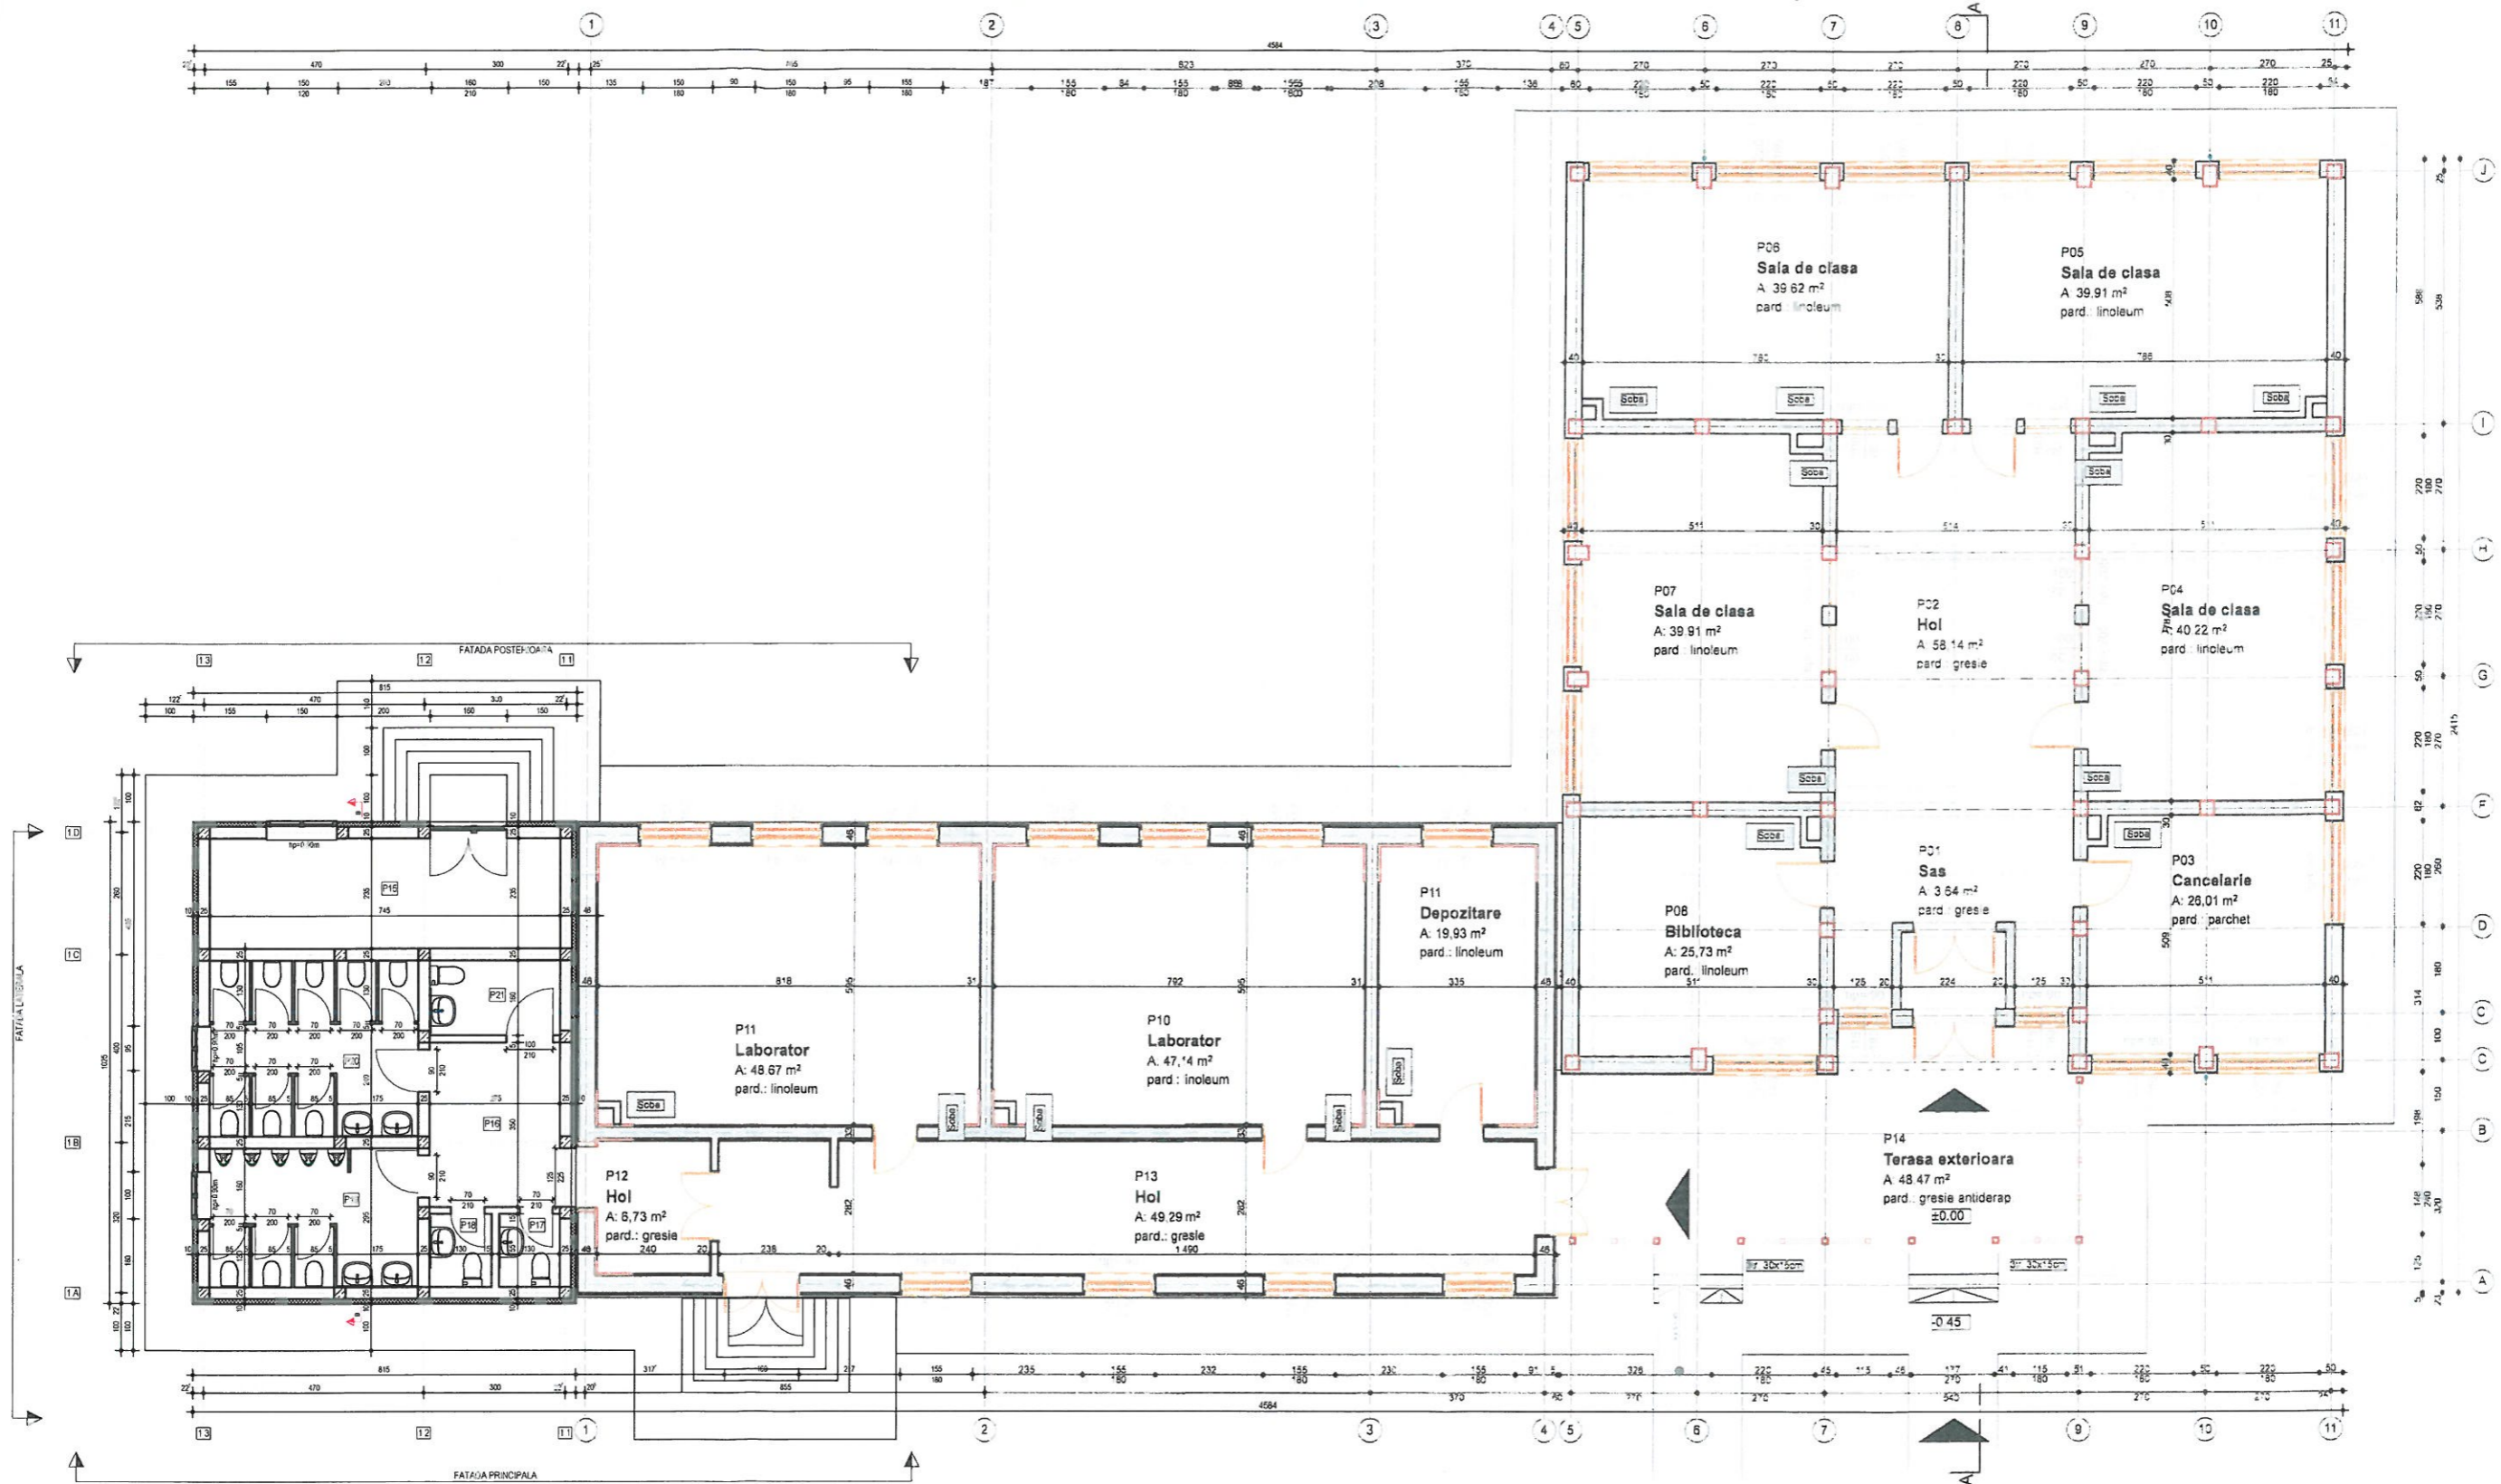

- LEGENDA ELEMENTE PROPUSE:**
- Sarambur din beton armat
 - Peretele exterior de 25 cm + izolat termic 10cm
 - Perete interior din zidarie de 25cm
 - Perete interior din zidarie de 15cm
 - Perete interior din zidarie de 10cm

Suprafata teren - 5174.00mp
 Suprafata construita - 891.00mp (existenta)
 Suprafata desfasurata - 891.00mp (existenta)
 Suprafata construita - 83.54mp (propusa)
 Suprafata desfasurata - 83.54mp (propusa)
 Regim de inaltime - Parter
 H max la coama - 8.30m
 H max la streasina - 2.45m
 P.O.T. - 17.22% (existent)
 C.U.T. - 0.17 (existent)
 P.O.T. - 18.83%
 C.U.T. - 0.18

Clasa de importanta - III
 Categoria de importanta - C
 Grad de rezistenta la foc - IV



PLANSĂ 3: PLAN PARTER - SITUATIE PROPUSA